

LADDER INDUSTRIES

EA. EX ___ - DP/SG JIFFY STAIR

-2"x10"x ___" WIDE DIAMOND PLATE TREADS

-PAINTED _____

___" TOP OF DECK HEIGHT

*STAIRWAY MEETS OSHA
CODE BUT DOES NOT
SATISFY IBC CODE

JIFFY TOWER

___"x___" DP/SG DECK

___" TOP OF DECK HEIGHT

TOWER DECK & LEGS PAINTED _____

EXIT DIRECTION _____



- APPROVED
- APPROVED AS NOTED
- NOT APPROVED - REVISE AND RESUBMIT

SIGNATURE: _____

COMPANY: _____

DATE: _____

NO FABRICATION CAN BE SCHEDULED OR BEGUN UNTIL A SIGNED COPY OF THESE DRAWINGS MARKED "APPROVED" OR "APPROVED AS NOTED" IS RECEIVED BY LADDER INDUSTRIES.

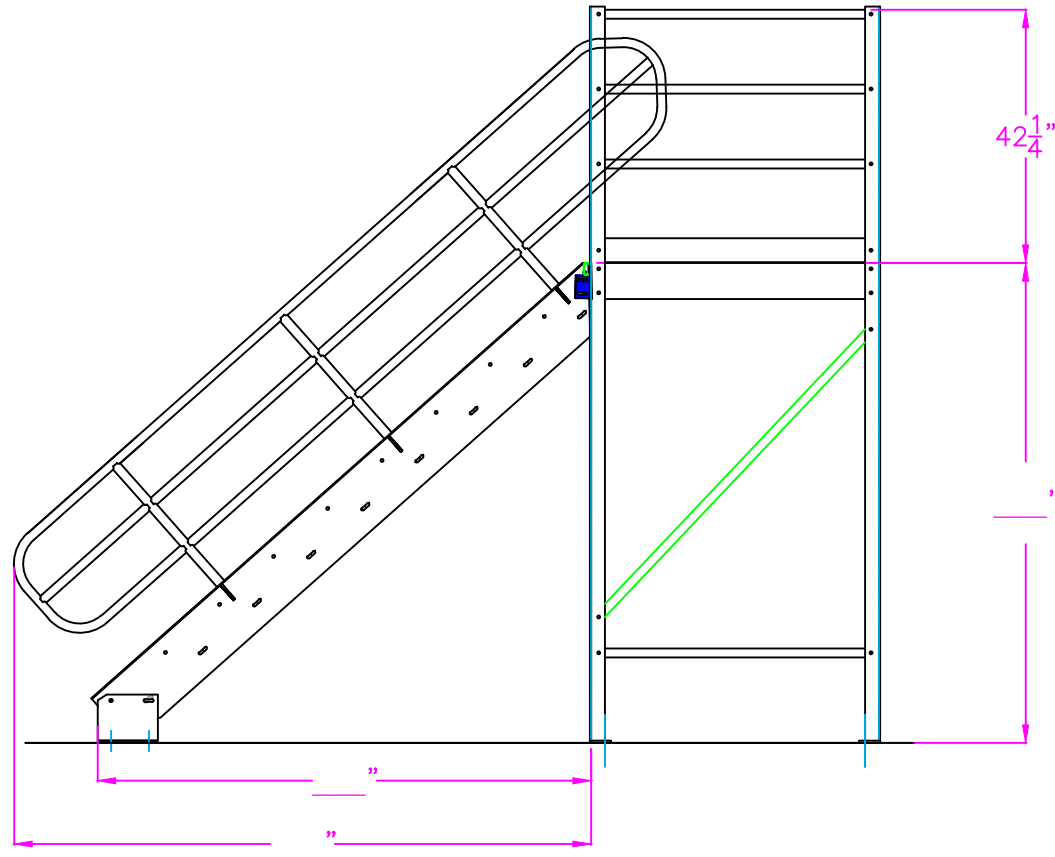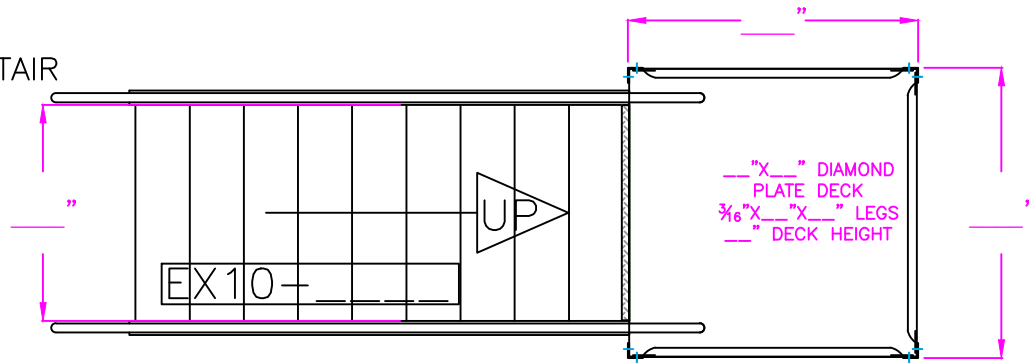

NOTE: THIS DRAWING INCLUDES THE DESIGN AND PRINCIPLES OF FABRICATION AND INSTALLATION. THE USER SHALL BE RESPONSIBLE FOR OBTAINING ALL NECESSARY PERMITS AND APPROVALS FROM THE LOCAL, STATE AND FEDERAL AUTHORITIES. 
QUOTE NO.	P.O. NO.	REV. NUMBER
DATE:	DRAWN BY:	PHASE NUMBER
SCALE: NTS	CHECKED BY:	SHEET NUMBER
CUSTOMER	JOB	1 of 1
LADDER INDUSTRIES A WILDECK, INC. SUBSIDIARY 1040 SO. CAMINO ORO GOODYEAR, AZ 85338		LOCATION