

LADDER INDUSTRIES

EA. EX — DP/SG JIFFY STAIR

-2"x12"x" WIDE DIAMOND PLATE TREADS

-18GA. CLOSED RISERS

-PAINTED

" TOP OF DECK HEIGHT

*ADA LOWER LOOPS: Y/N R/L/BOTH



JIFFY TOWER

"X" DP/SG DECK

" TOP OF DECK HEIGHT

TOWER DECK & LEGS PAINTED

EXIT DIRECTION

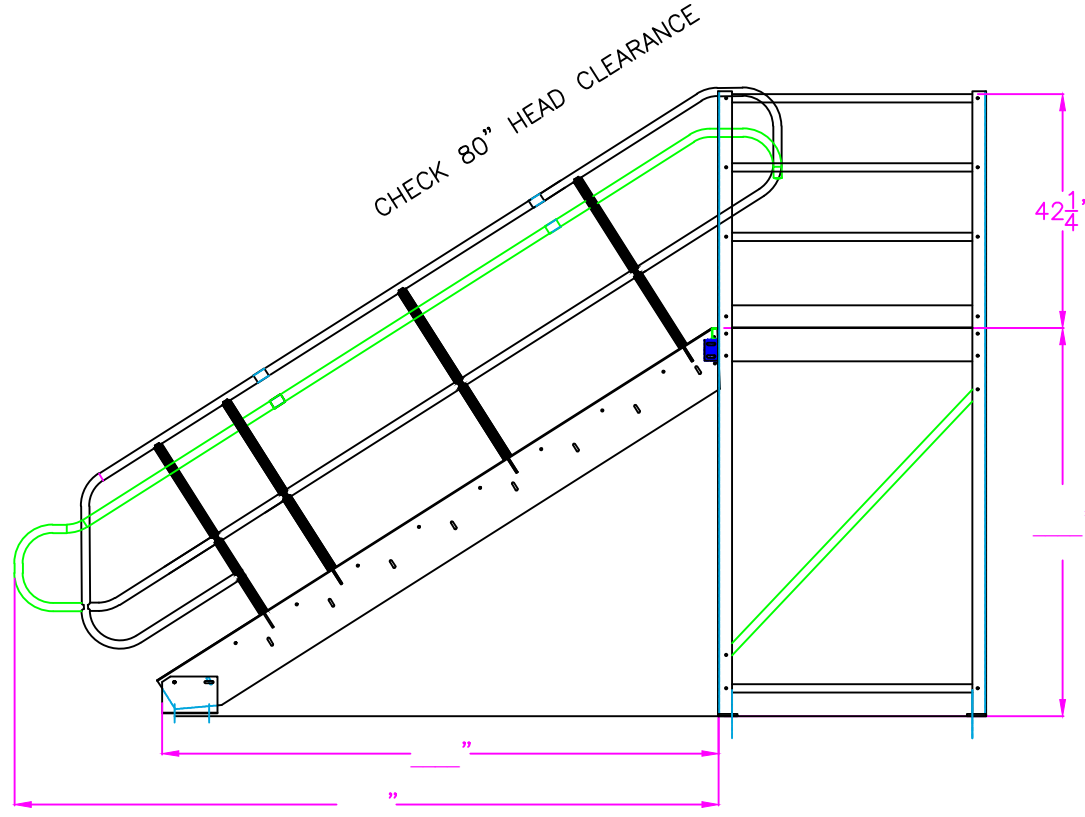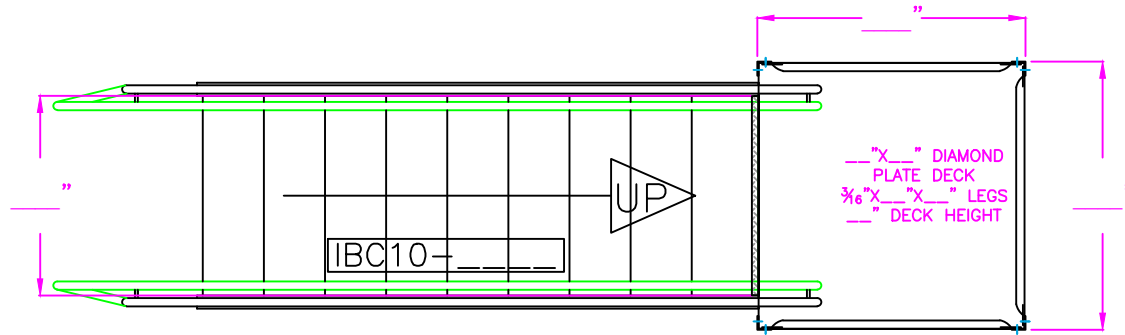

- APPROVED
- APPROVED AS NOTED
- NOT APPROVED - REVISE AND RESUBMIT

SIGNATURE: _____

COMPANY: _____

DATE: _____

NO FABRICATION CAN BE SCHEDULED OR BEGUN UNTIL A SIGNED COPY OF THESE DRAWINGS MARKED "APPROVED" OR "APPROVED AS NOTED" IS RECEIVED BY LADDER INDUSTRIES.

<p>NOTE: THIS DRAWING INCLUDING THE DESIGN AND DIMENSIONS IS THE PROPERTY OF LADDER INDUSTRIES. IT IS TO BE USED ONLY FOR THE PROJECT AND SITE SPECIFICALLY IDENTIFIED HEREIN. ANY REUSE OR MODIFICATION OF THIS DRAWING WITHOUT THE WRITTEN CONSENT OF LADDER INDUSTRIES IS STRICTLY PROHIBITED. LADDER INDUSTRIES SHALL NOT BE RESPONSIBLE FOR ANY DAMAGES, LOSSES OR INJURIES RESULTING FROM THE USE OF THIS DRAWING.</p>		
<p>QUOTE NO.</p>	<p>P.O. NO.</p>	<p>REV. NUMBER</p>
<p>DATE:</p>	<p>DRAWN BY:</p>	<p>PHASE NUMBER</p>
<p>SCALE: NTS</p>	<p>CHECKED BY:</p>	<p>SHEET NUMBER</p>
<p>CUSTOMER</p>	<p>JOB</p>	<p>1 of 1</p>
<p>LOCATION</p>	<p>1040 SO. CAMINO ORO GOODYEAR, AZ 85338</p>	

LADDER INDUSTRIES
A WILDECK, INC. SUBSIDIARY

1040 SO. CAMINO ORO
GOODYEAR, AZ 85338